


CURVA	AC°	R(m)	LC	T/TS(m)	D(m)	TS - PC	SC	CS	ST - PT
07-LD	7°42'25"	2000.000	---	134.717	269.027	178+15,982	---	---	192+5,009
08-LD	15°24'52"	1000.000	---	135.333	269.032	192+5,009	---	---	205+14,041
09-LD	7°42'26"	2000.000	---	134.721	269.036	205+14,041	---	---	219+3,077
10-LD	32°12'04"	300.000	100.000	136.948	68.606	221+15,027	226+15,027	230+3,633	235+3,633

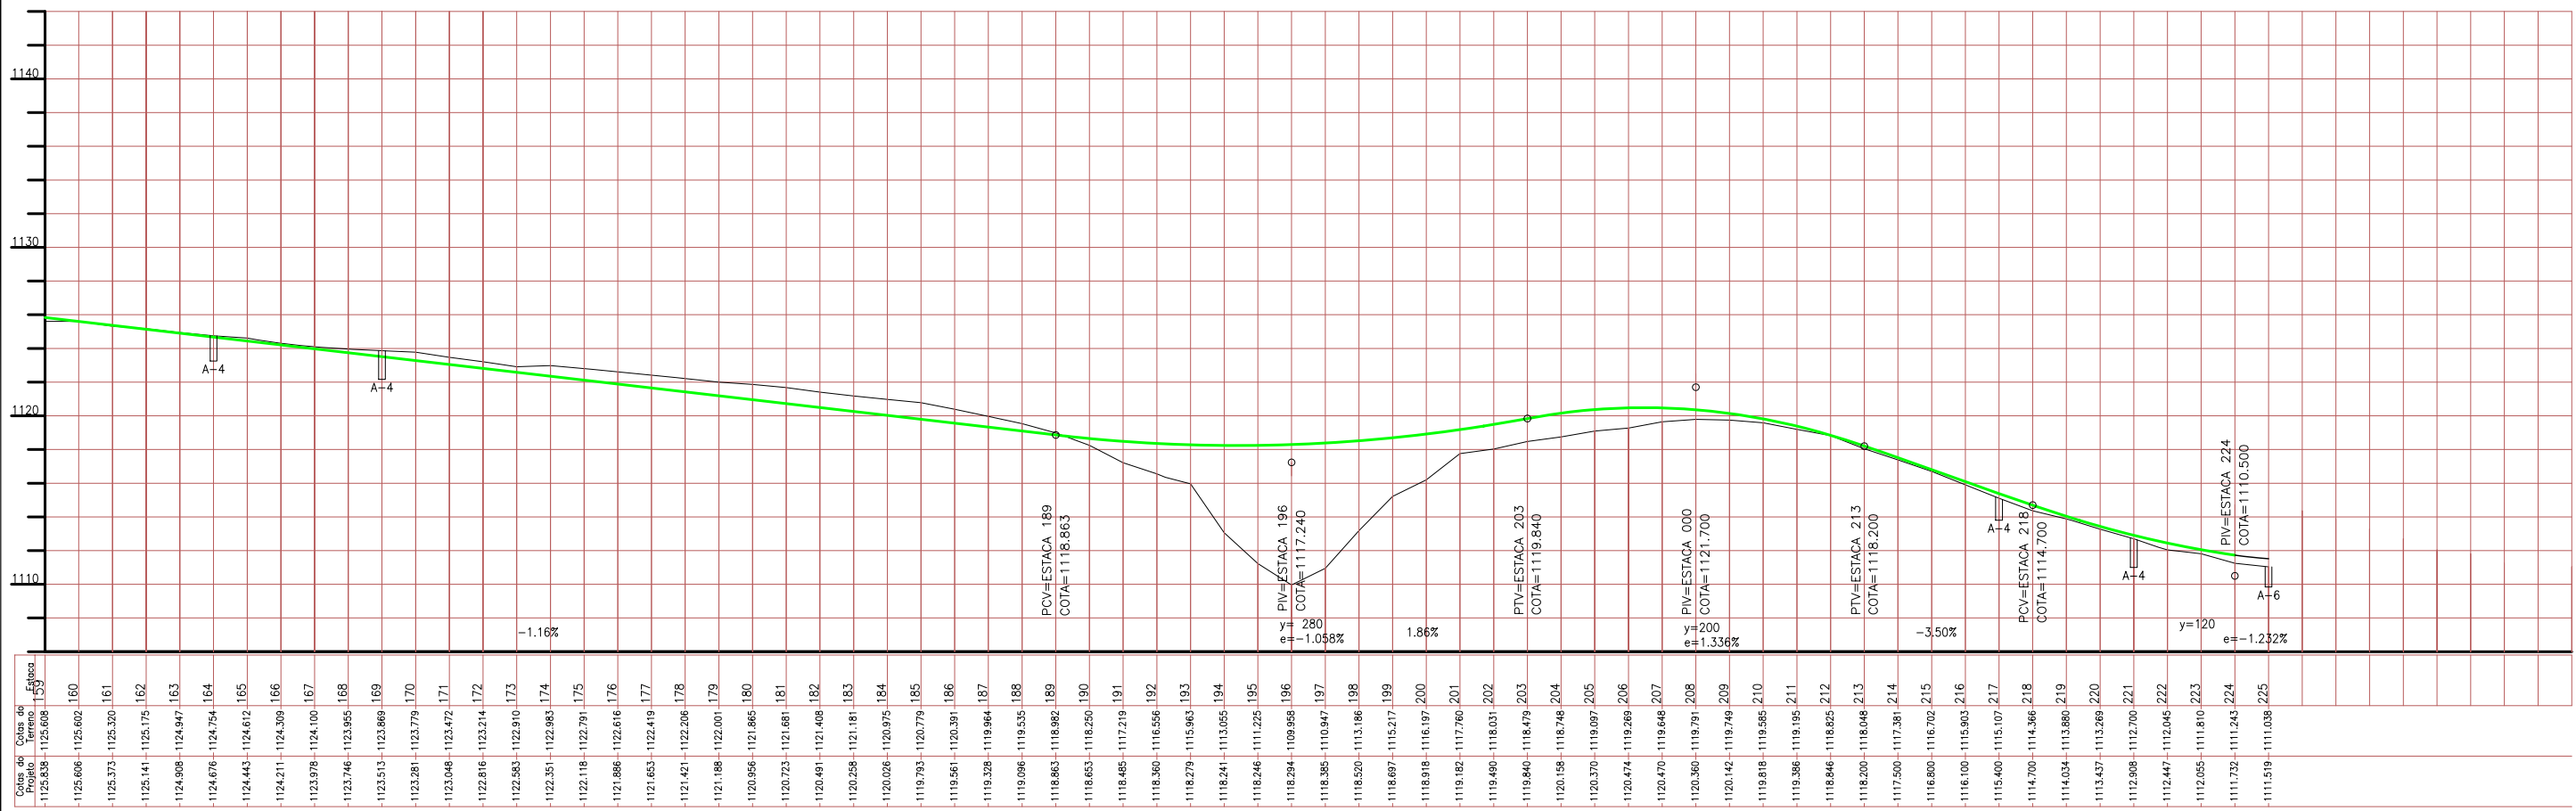

Estaca	Cotas do Terreno	Cotas da Pista
159	1123.538	1123.608
160	1125.606	1125.602
161	1125.373	1125.320
162	1125.141	1125.175
163	1124.908	1124.947
164	1124.676	1124.754
165	1124.443	1124.612
166	1124.211	1124.309
167	1123.978	1124.100
168	1123.746	1123.955
169	1123.513	1123.869
170	1123.281	1123.779
171	1123.048	1123.472
172	1122.816	1123.214
173	1122.583	1122.910
174	1122.351	1122.983
175	1122.118	1122.791
176	1121.886	1122.616
177	1121.653	1122.419
178	1121.421	1122.206
179	1121.188	1122.001
180	1120.956	1121.865
181	1120.723	1121.681
182	1120.491	1121.408
183	1120.258	1121.181
184	1120.026	1120.975
185	1119.793	1120.779
186	1119.561	1120.391
187	1119.328	1119.964
188	1119.096	1119.535
189	1118.863	1118.982
190	1118.631	1118.250
191	1118.400	1117.219
192	1118.168	1116.556
193	1118.279	1115.963
194	1118.241	1113.055
195	1118.246	1111.225
196	1118.294	1109.958
197	1118.385	1110.947
198	1118.520	1113.186
199	1118.697	1115.217
200	1118.918	1116.197
201	1119.182	1117.760
202	1119.490	1118.031
203	1119.840	1118.479
204	1120.158	1118.748
205	1120.370	1119.097
206	1120.474	1119.269
207	1120.470	1119.648
208	1120.360	1119.791
209	1120.142	1119.748
210	1119.818	1119.585
211	1119.386	1119.195
212	1118.846	1118.825
213	1118.200	1118.048
214	1117.500	1117.381
215	1116.800	1116.702
216	1116.100	1115.903
217	1115.400	1115.107
218	1114.700	1114.366
219	1114.034	1113.880
220	1113.437	1113.269
221	1112.908	1112.700
222	1112.447	1112.045
223	1112.055	1111.810
224	1111.732	1111.243
225	1111.519	1111.038

Observações:

Elaboração:	STRATA Engenharia Ltda	Projeto:	G D F S T	DEPARTAMENTO DE ESTRADAS DE RODAGEM DO DISTRITO FEDERAL	
Coord:	Projeto:	Cálculo:	DER DF	RODOVIA : DF-150	Folha :
Verif:	Arquivo:	Desenho:	D I T E C D E P	TRECHO: ENTR° DF-003 - ENTR° DF-205	PG-07
		Data:	ESCALA:	EXTENSÃO : 13,5 km	PROJETO GEOMÉTRICO ESTACA 159 À 225 - PISTA DIREITA