


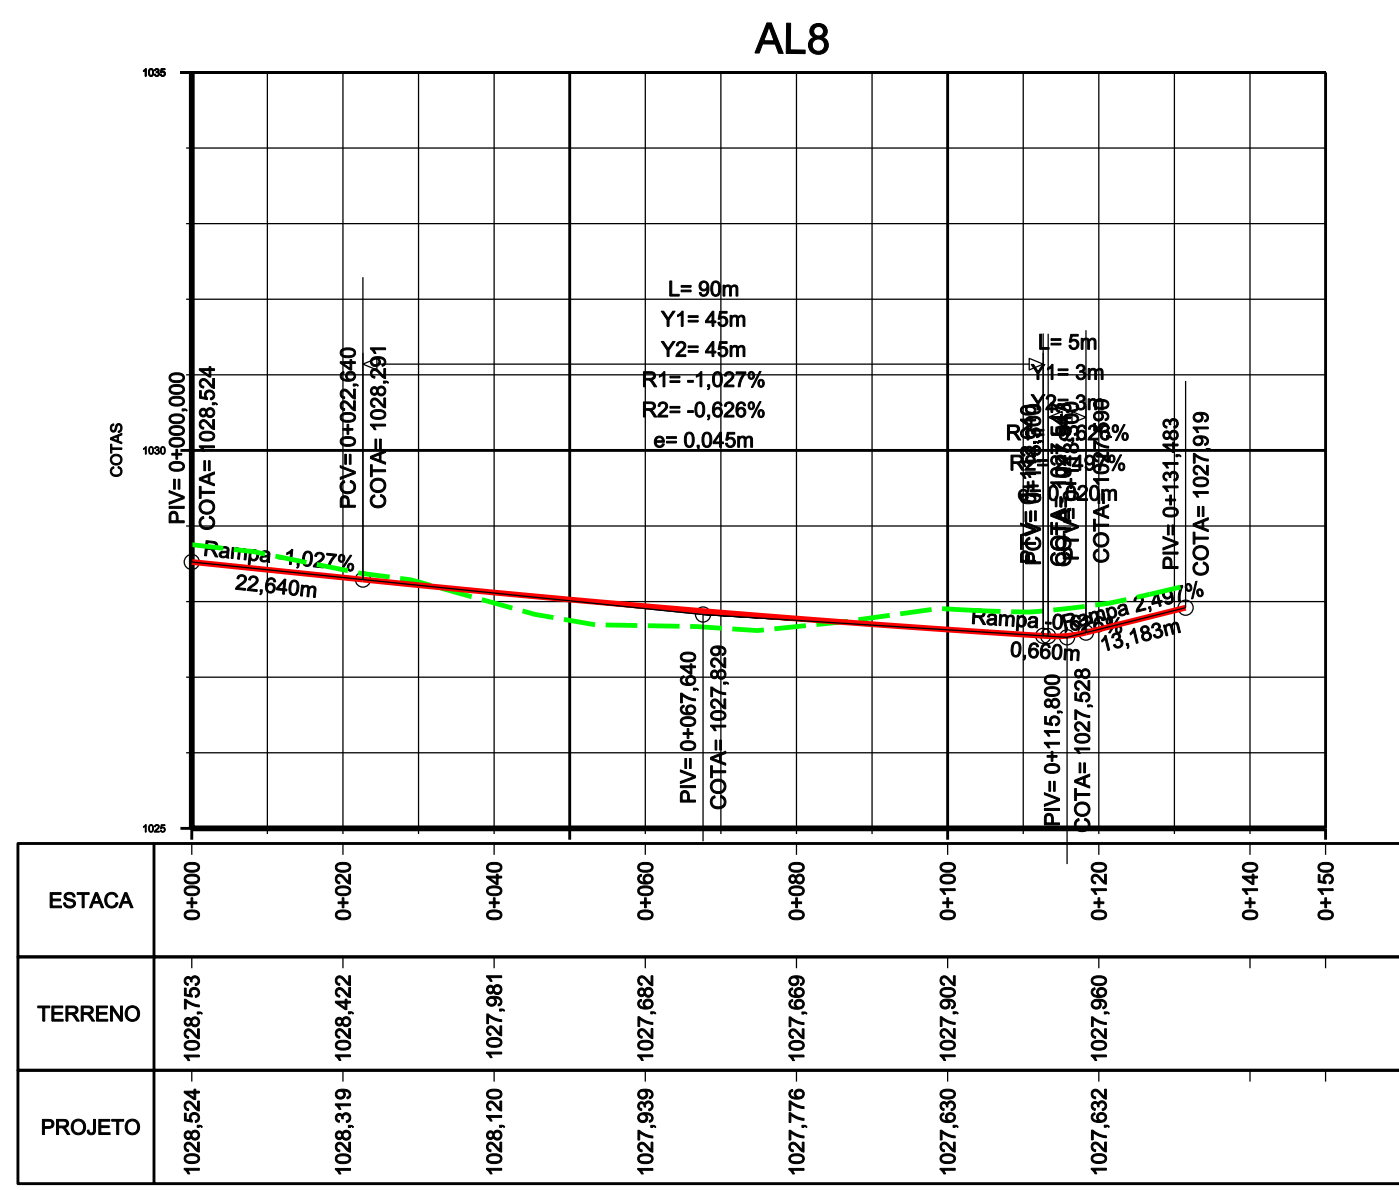


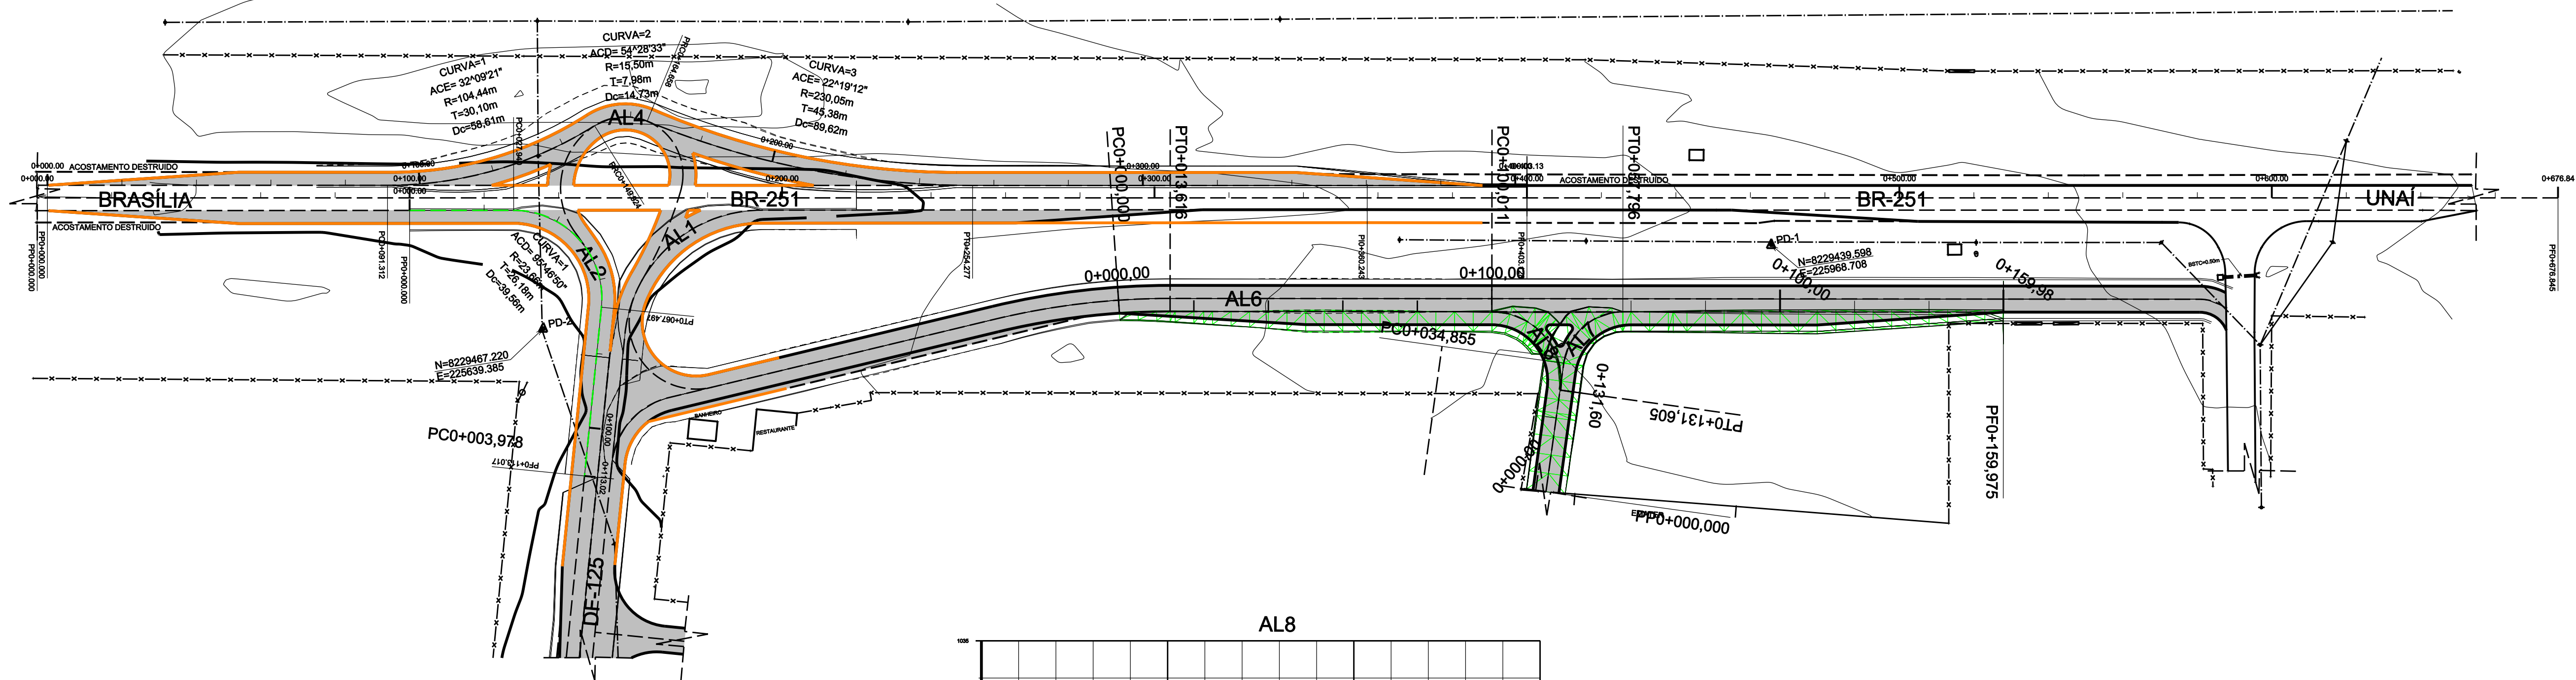

ESTACA	0+000	0+020	0+040	0+060	0+080	0+100	0+120	0+140	0+160
TERRENO	1028,753	1028,422	1027,881	1027,662	1027,669	1027,902	1027,960	1027,960	1027,960
PROJETO	1028,524	1028,319	1028,220	1027,939	1027,776	1027,630	1027,632	1027,632	1027,632

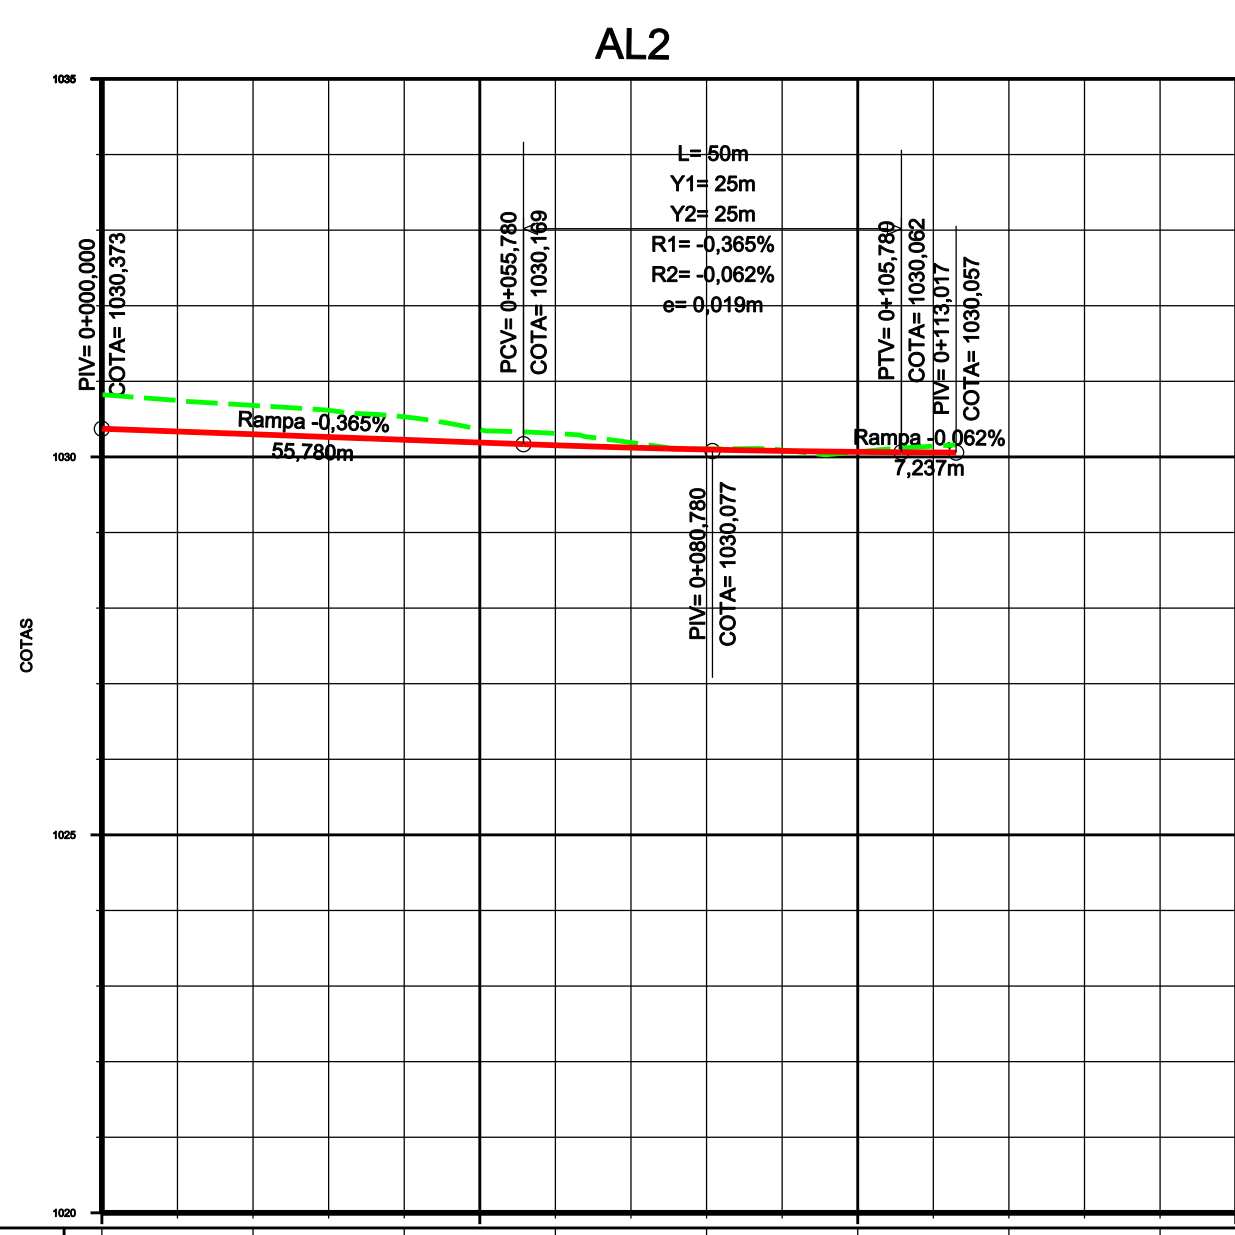

ESTACA	0+000	0+020	0+040	0+060	0+080	0+100	0+120	0+140	0+160
TERRENO	1030,823	1030,681	1030,530	1030,310	1030,105	1030,067	1030,067	1030,067	1030,067
PROJETO	1030,373	1030,299	1030,226	1030,154	1030,089	1030,066	1030,066	1030,066	1030,066

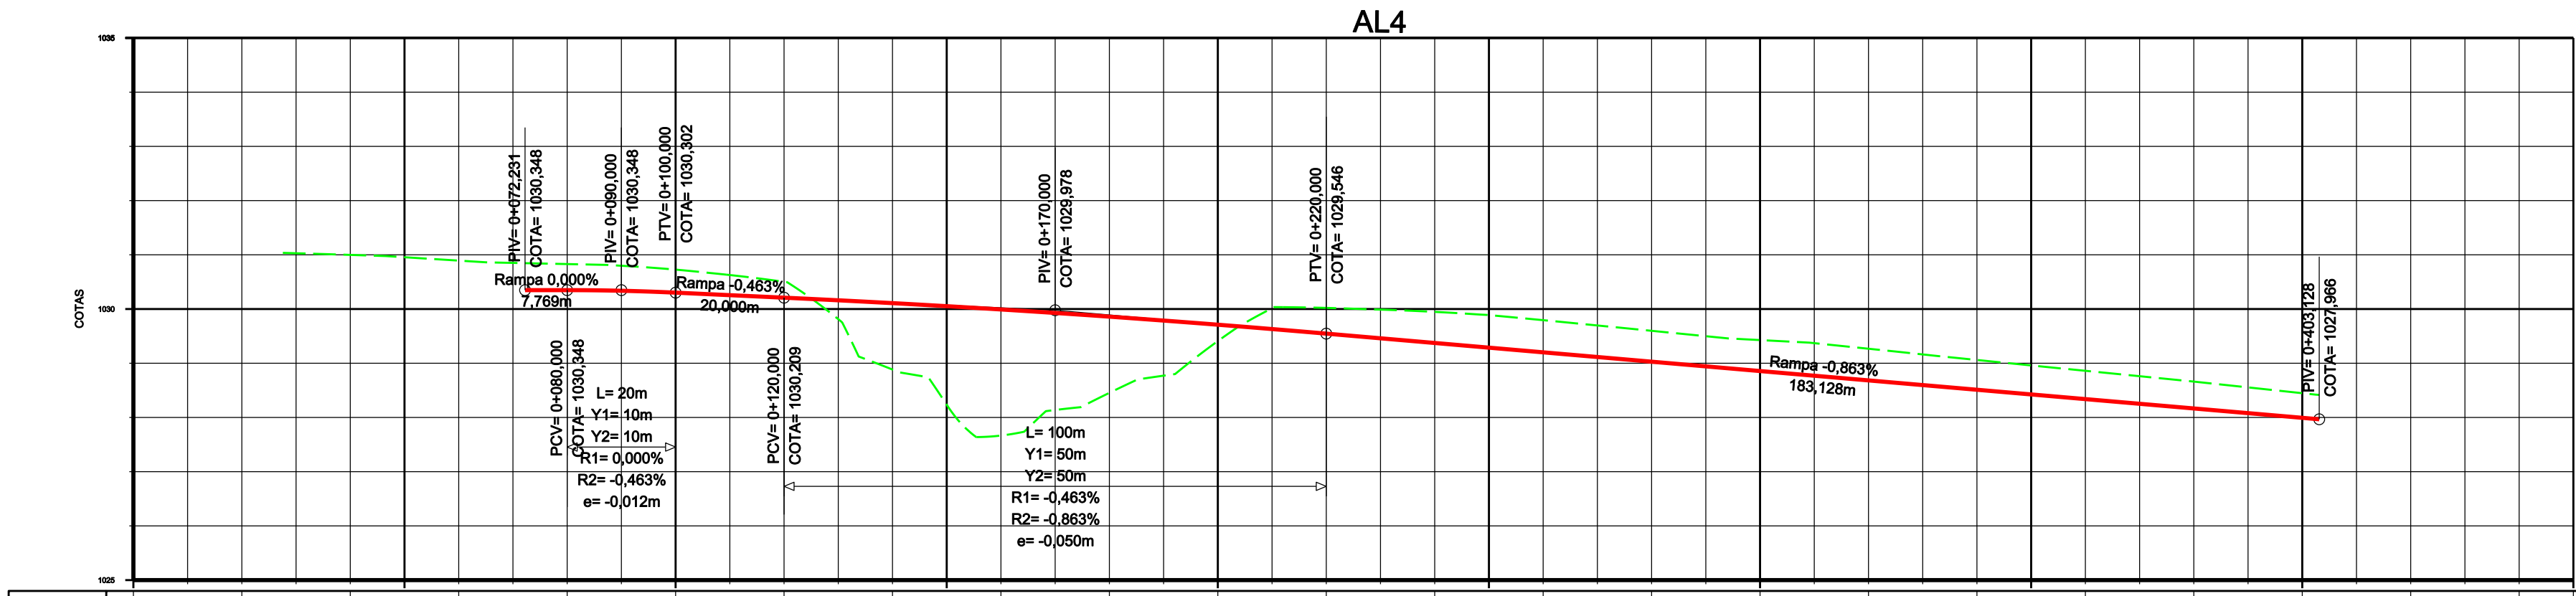

ESTACA	0+000	0+020	0+040	0+060	0+080	0+100	0+120	0+140	0+160	0+180	0+200	0+220	0+240	0+260	0+280	0+300	0+320	0+340	0+360	0+380	0+400	0+420	0+440	0+460
TERRENO			-1030,988	-1030,893	-1030,829	-1030,720	-1030,502	-1029,884	-1027,686	-1026,454	-1025,409	-1030,021	-1029,346	-1028,795	-1028,588	-1028,427	-1028,268	-1028,060	-1028,861	-1028,682	-1028,446			
PROJETO					1030,346	1030,302	1030,209	1030,109	1029,992	1029,959	1029,711	1029,546	1029,374	1029,201	1029,029	1028,856	1028,683	1028,511	1028,338	1028,166	1027,993			

AL2					AL4				
	ESTACAS	RAIO	ESTE	NORTE		ESTACAS	RAIO	ESTE	NORTE
LIN	0,000	0,000	225608,733	8229503,997	LIN	0,000	0,000	225513,623	8229525,370
CIR	27,940	23,663	225636,355	8229499,796	CIR	91,312	104,436	225603,882	8229511,545
LIN	67,497	0,000	225655,714	8229470,505	CIR	149,924	15,497	225661,250	8229518,965
LIN	113,017	0,000	225644,372	8229426,421	CIR	164,658	230,054	225675,405	8229518,028
					LIN	254,277	0,000	225759,157	8229487,762
					LIN	360,243	0,000	225863,902	8229471,719
					LIN	403,128	0,000	225906,295	8229465,243

AL8				
	ESTACAS	RAIO	ESTE	NORTE
CIR	0,000	196,500	225792,951	8229447,909
LIN	13,616	0,000	225806,470	8229446,307
CIR	100,011	18,500	225891,862	8229433,180
LIN	131,605	0,000	225906,781	8229409,613

QUANTITATIVO DE ÁREA A SER PAVIMENTADA = 16.750,07m²

ÁREA A SER PAVIMENTADA

0	EMISSÃO						
Nº -	REVISÕES			DATA	VISTO	DATA	APROVO
				CONTRATADA		DER-DF	