


CURVA	AC°	R(m)	LC	T/TS(m)	D(m)	TS - PC	SC	CS	ST - PT
01-LE	76°05'32"	300.000	100.000	285.815	298.419	123+2,901	128+2,901	143+1,321	148+1,321

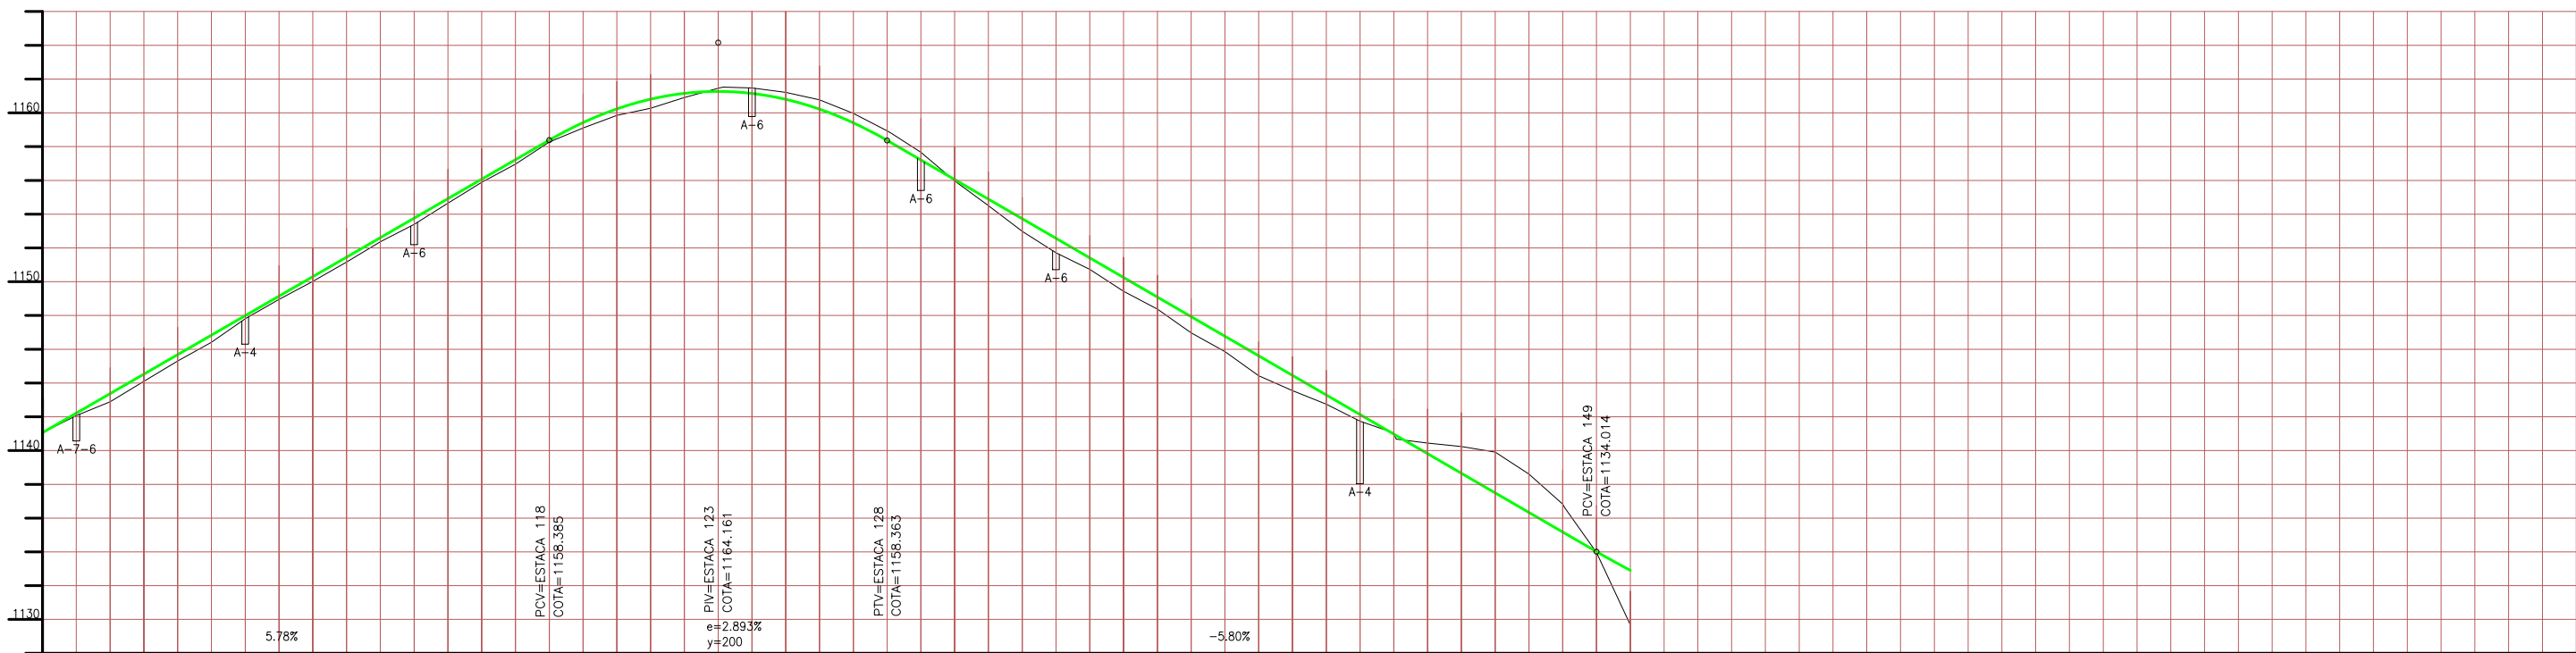

Estaca	Cotas do Terreno	Cotas da Fôsea

Observações:	Elaboração:	STRATA Engenharia Ltda	Projeto:	G D F S T	DEPARTAMENTO DE ESTRADAS DE RODAGEM DO DISTRITO FEDERAL	
	Coord:	Projeto:	Cálculo:	DER DF	RODOVIA : DF-150 TRECHO: ENTR° DF-003 - ENTR° DF-205	Folha : PG-05
	Verif:	Arquivo:	Desenho:	D I T E C D E P	EXTENSÃO : 13,5 km	Projeto Geométrico ESTACA 103 À 150 - PISTA ESQUERDA
			Data:	Escala:		