

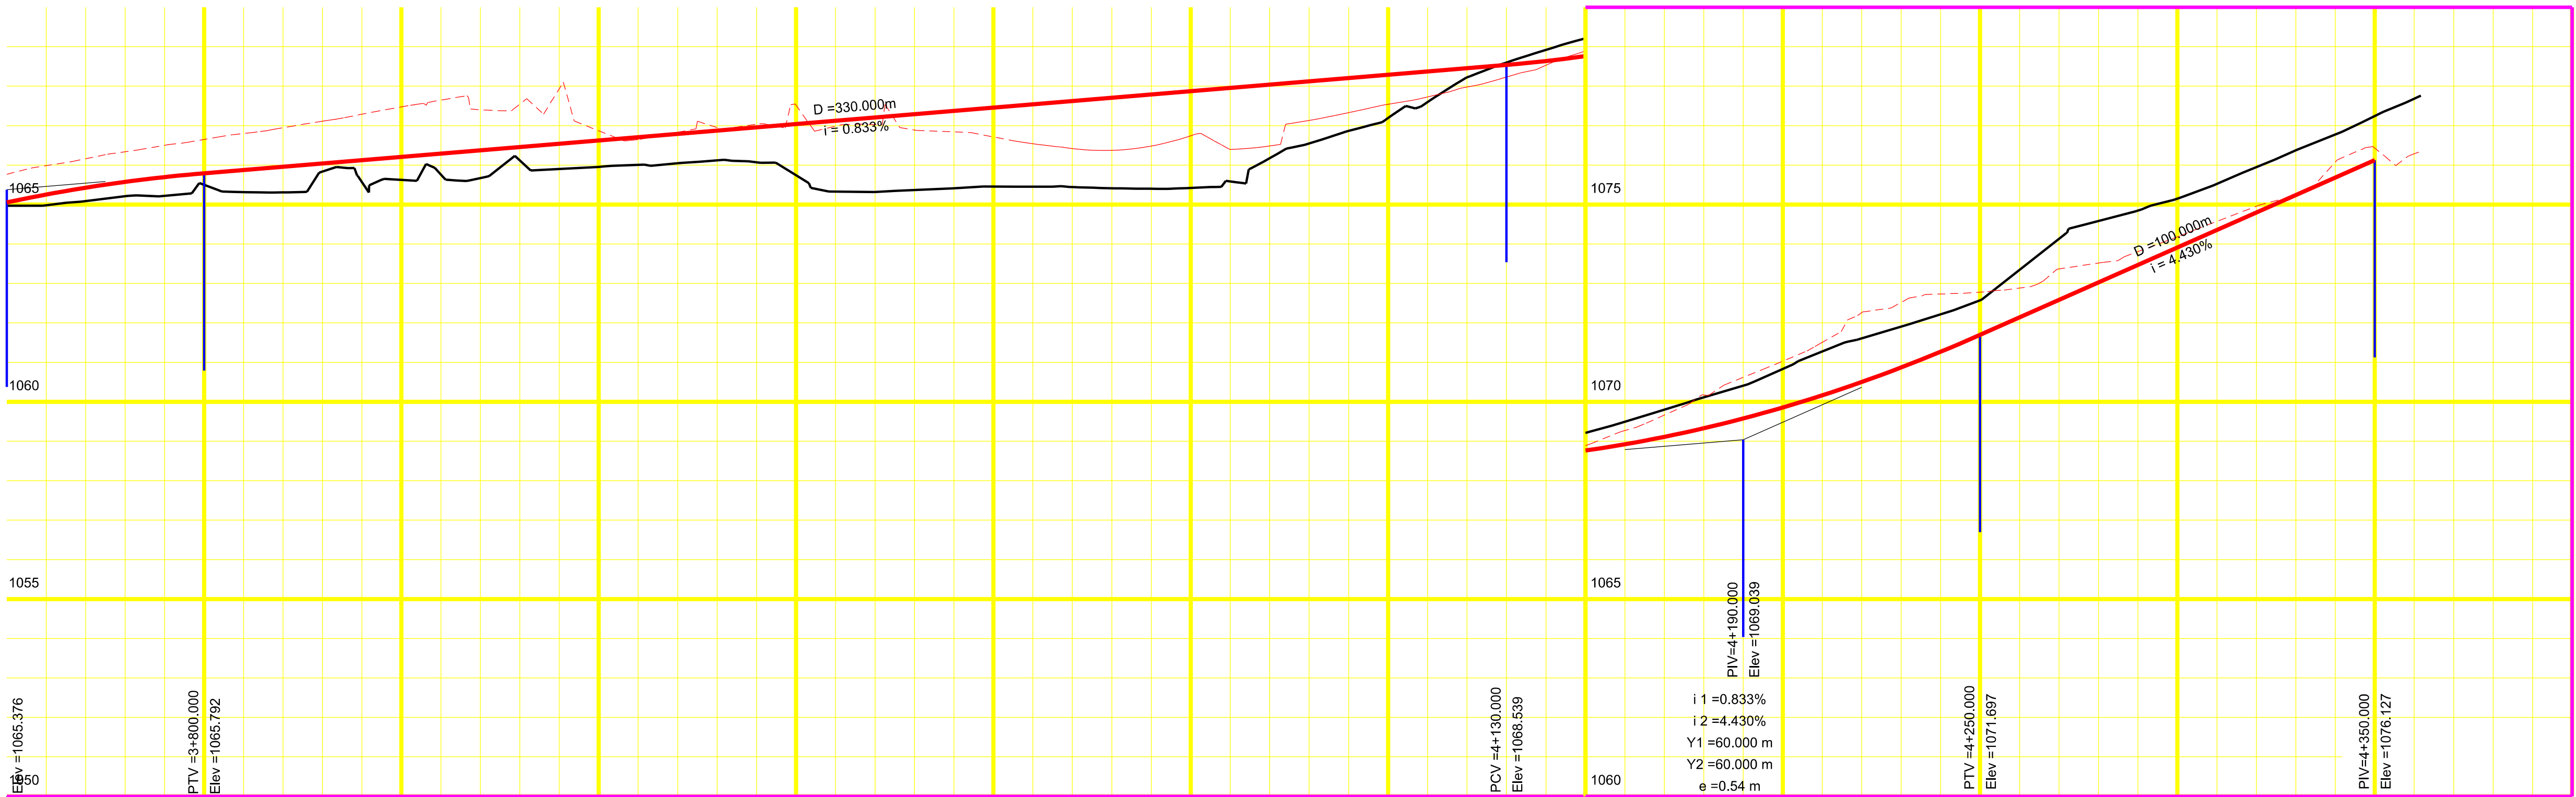


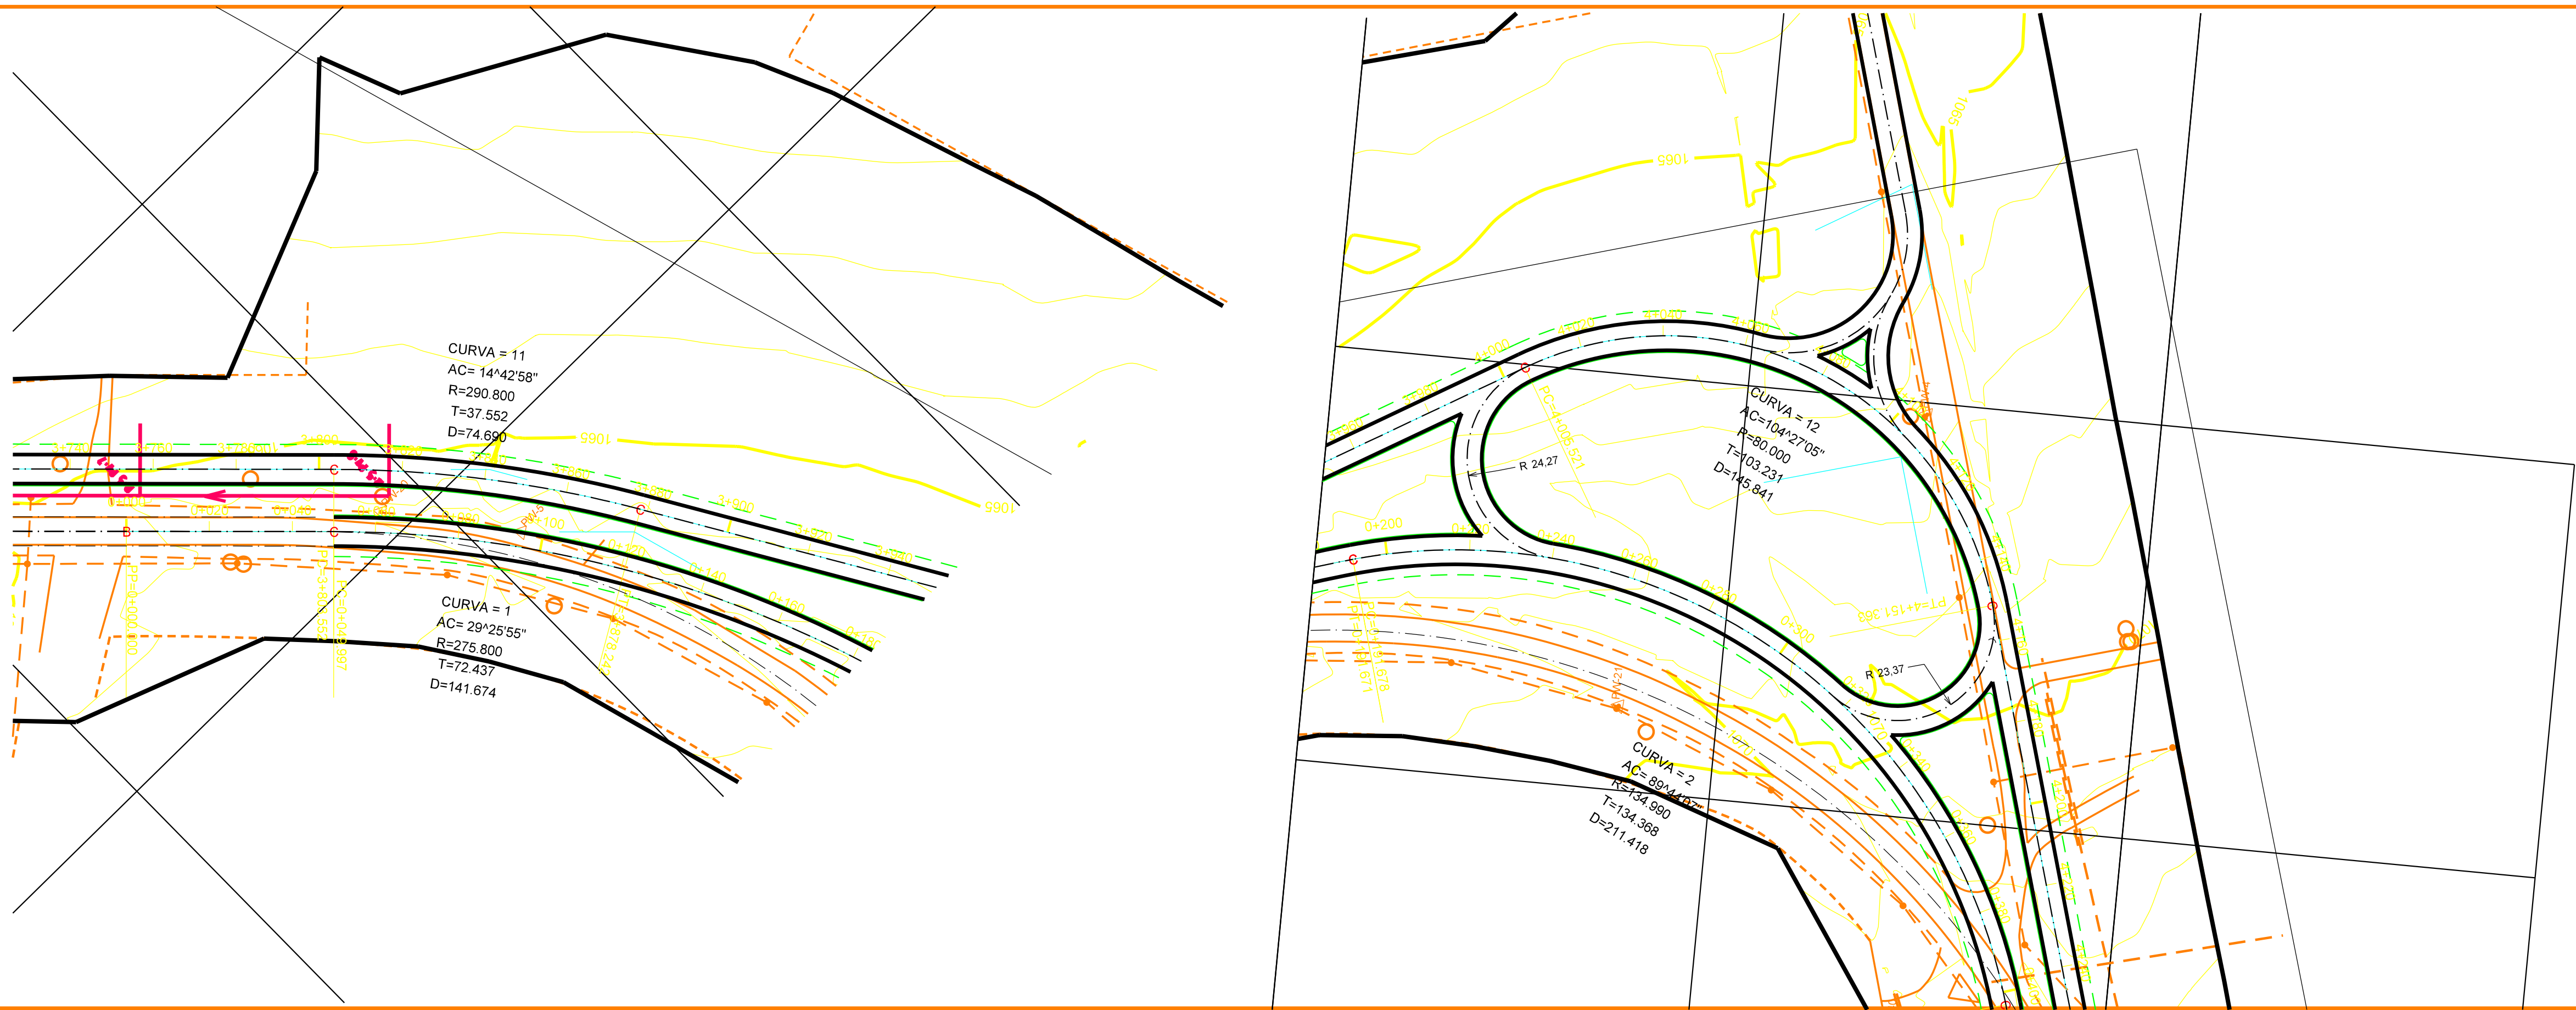

ESTACA	1065.253+1064.980 3+790	1065.574+1065.513 3+790	1065.792+1065.592 3+820	1065.959+1065.599 3+820	1066.125+1065.599 3+840	1066.291+1065.769 3+860	1066.458+1066.117 3+880	1066.624+1065.594 3+900	1066.791+1066.049 3+920	1066.957+1066.005 3+940	1067.124+1065.528 3+960	1067.291+1065.599 3+980	1067.457+1065.556 4+000	1067.623+1065.443 4+020	1067.790+1065.007 4+040	1067.956+1065.596 4+060	1068.123+1065.549 4+080	1068.289+1067.193 4+100	1068.456+1068.222 4+120	1068.623+1068.919 4+140	1068.789+1069.896 4+160	1068.956+1070.832 4+180	1070.503+1071.809 4+220	1071.289+1072.317 4+240	1072.140+1073.345 4+260	1073.026+1074.526 4+280	1073.912+1075.159 4+300	1074.798+1075.849 4+320	1075.684+1076.779 4+340	1076.569+1077.894 4+360	1077.455+1079.109 4+380	1078.341+1080.324 4+400
TERRENO	1065.253+1064.980 3+790	1065.574+1065.513 3+790	1065.792+1065.592 3+820	1065.959+1065.599 3+820	1066.125+1065.599 3+840	1066.291+1065.769 3+860	1066.458+1066.117 3+880	1066.624+1065.594 3+900	1066.791+1066.049 3+920	1066.957+1066.005 3+940	1067.124+1065.528 3+960	1067.291+1065.599 3+980	1067.457+1065.556 4+000	1067.623+1065.443 4+020	1067.790+1065.007 4+040	1067.956+1065.596 4+060	1068.123+1065.549 4+080	1068.289+1067.193 4+100	1068.456+1068.222 4+120	1068.623+1068.919 4+140	1068.789+1069.896 4+160	1068.956+1070.832 4+180	1070.503+1071.809 4+220	1071.289+1072.317 4+240	1072.140+1073.345 4+260	1073.026+1074.526 4+280	1073.912+1075.159 4+300	1074.798+1075.849 4+320	1075.684+1076.779 4+340	1076.569+1077.894 4+360	1077.455+1079.109 4+380	1078.341+1080.324 4+400
PROJETO	1065.253+1064.980 3+790	1065.574+1065.513 3+790	1065.792+1065.592 3+820	1065.959+1065.599 3+820	1066.125+1065.599 3+840	1066.291+1065.769 3+860	1066.458+1066.117 3+880	1066.624+1065.594 3+900	1066.791+1066.049 3+920	1066.957+1066.005 3+940	1067.124+1065.528 3+960	1067.291+1065.599 3+980	1067.457+1065.556 4+000	1067.623+1065.443 4+020	1067.790+1065.007 4+040	1067.956+1065.596 4+060	1068.123+1065.549 4+080	1068.289+1067.193 4+100	1068.456+1068.222 4+120	1068.623+1068.919 4+140	1068.789+1069.896 4+160	1068.956+1070.832 4+180	1070.503+1071.809 4+220	1071.289+1072.317 4+240	1072.140+1073.345 4+260	1073.026+1074.526 4+280	1073.912+1075.159 4+300	1074.798+1075.849 4+320	1075.684+1076.779 4+340	1076.569+1077.894 4+360	1077.455+1079.109 4+380	1078.341+1080.324 4+400

ESTACA	PROJETO	TERRENO	ESTACA	PROJETO	TERRENO
1065.253	1064.980	3+790	1065.574	1065.513	3+790
1065.792	1065.592	3+820	1065.959	1065.599	3+820
1066.125	1065.599	3+840	1066.291	1065.769	3+860
1066.458	1066.117	3+880	1066.624	1065.594	3+900
1066.791	1066.049	3+920	1066.957	1066.005	3+940
1067.124	1065.528	3+960	1067.291	1065.599	3+980
1067.457	1065.556	4+000	1067.623	1065.443	4+020
1067.790	1065.007	4+040	1067.956	1065.596	4+060
1068.123	1065.549	4+080	1068.289	1067.193	4+100
1068.456	1068.222	4+120	1068.623	1068.919	4+140
1068.789	1069.896	4+160	1068.956	1070.832	4+180
1070.503	1071.809	4+220	1071.289	1072.317	4+240
1072.140	1073.345	4+260	1073.026	1074.526	4+280
1073.912	1075.159	4+300	1074.798	1075.849	4+320
1075.684	1076.779	4+340	1076.569	1077.894	4+360
1077.455	1079.109	4+380	1078.341	1080.324	4+400

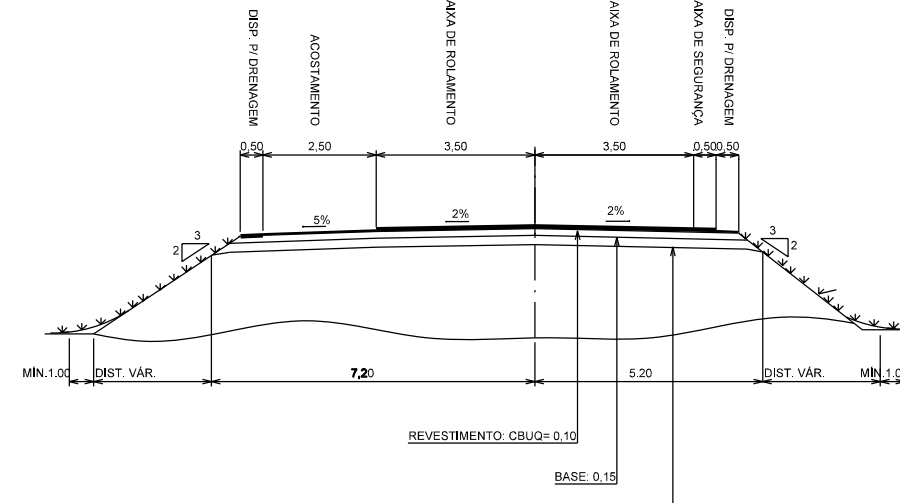

LEGENDA:

- A CONSTRUIR
- A DEMOLIR
- EXISTENTE

DATA	VISTO	DATA	APROVADO
CONTRATADA	DER-DF		
REVISÃO			

GDF - SET DEPARTAMENTO DE ESTRADAS DE RODAGEM DO DISTRITO FEDERAL			
TÍTULO E ESPECIFICAÇÃO DO DOCUMENTO		PROJETO	
DF - 079 (EPCV) DUPLICAÇÃO PLANTA E PERFIL EIXO-1		NPRO	
BÁSICO		NPRO	
1:1.000		NPRO	
06/09		SUOR	
0		AGO/2008	